

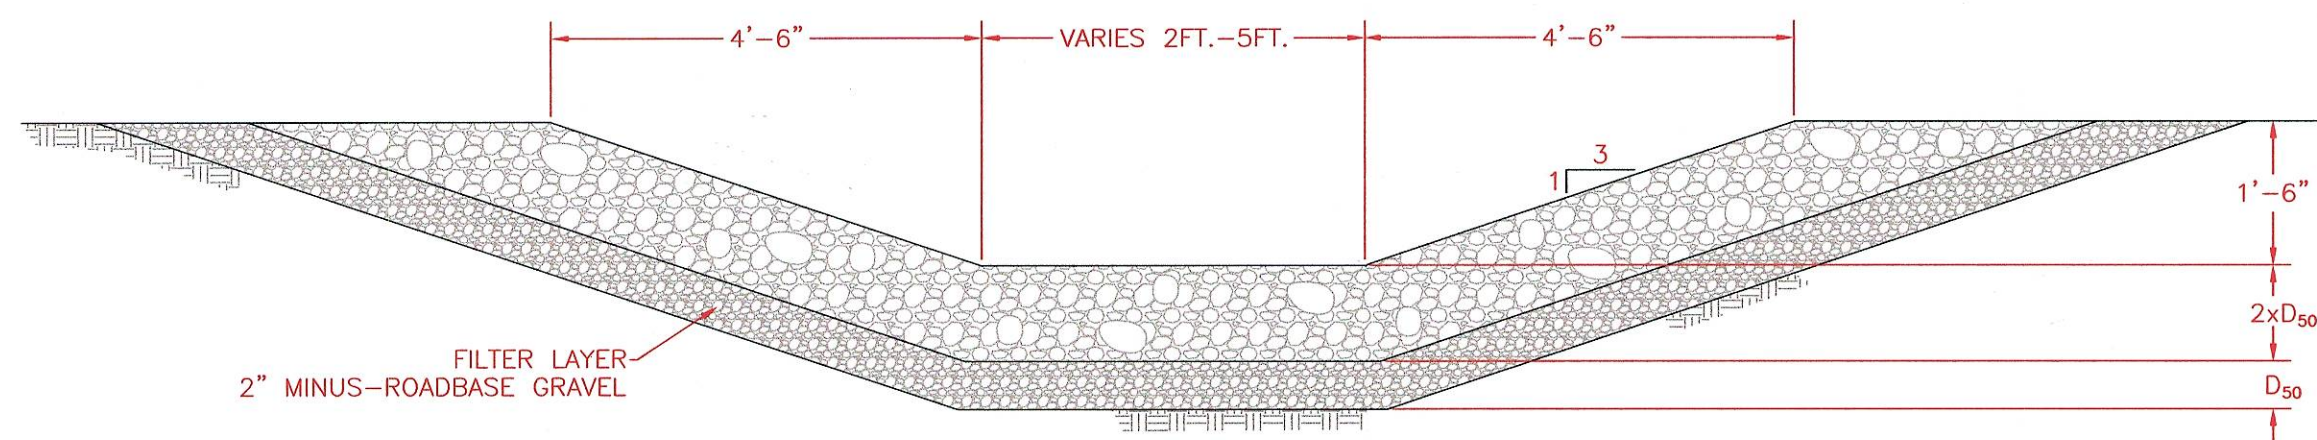
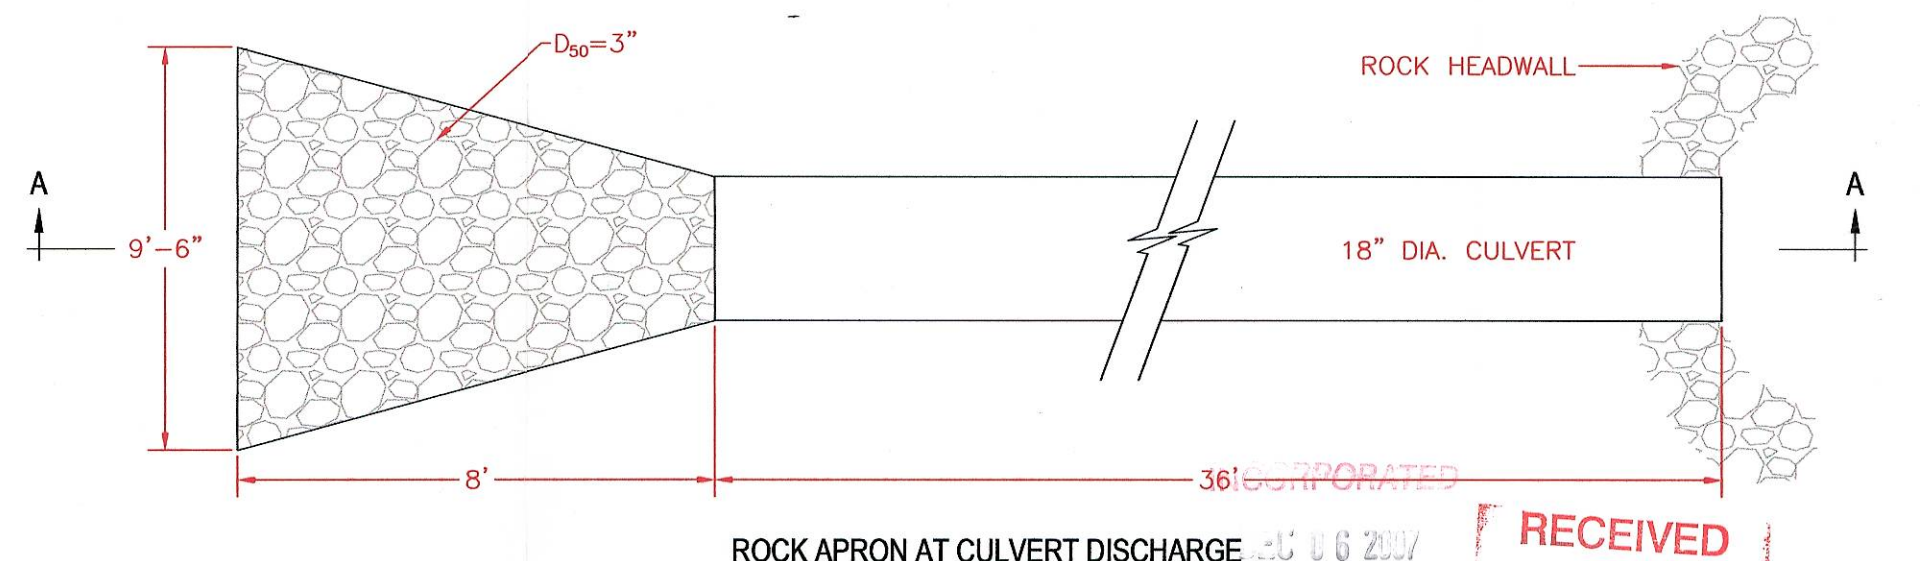


NOTES:
DITCH LINING AND ROCK APRON MATERIALS WILL BE SELECTED SUCH THAT THE MEDIAN SIZE OF THE ROCKS IN THE MATERIAL WILL BE EQUAL TO D_{50} , THE LARGEST ROCK SIZE WILL BE ROUGHLY EQUAL TO 2 TIMES D_{50} AND APPROXIMATELY 20% OF THE MATERIAL WILL BE ONE HALF OF D_{50} OR SMALLER IN DIAMETER.

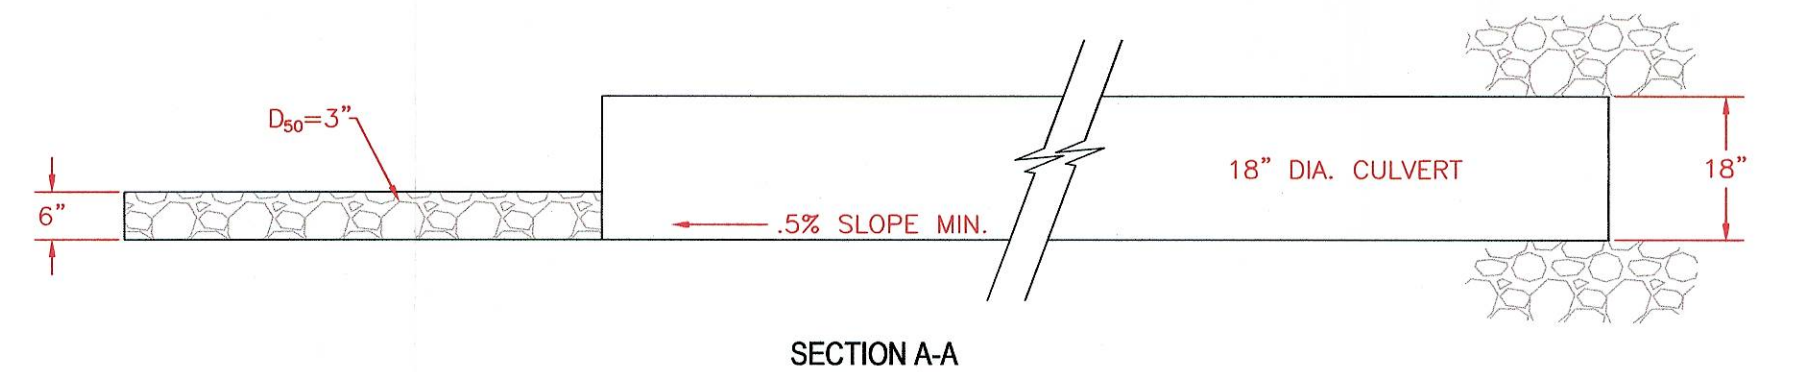

TYPICAL - DITCH CROSS SECTION

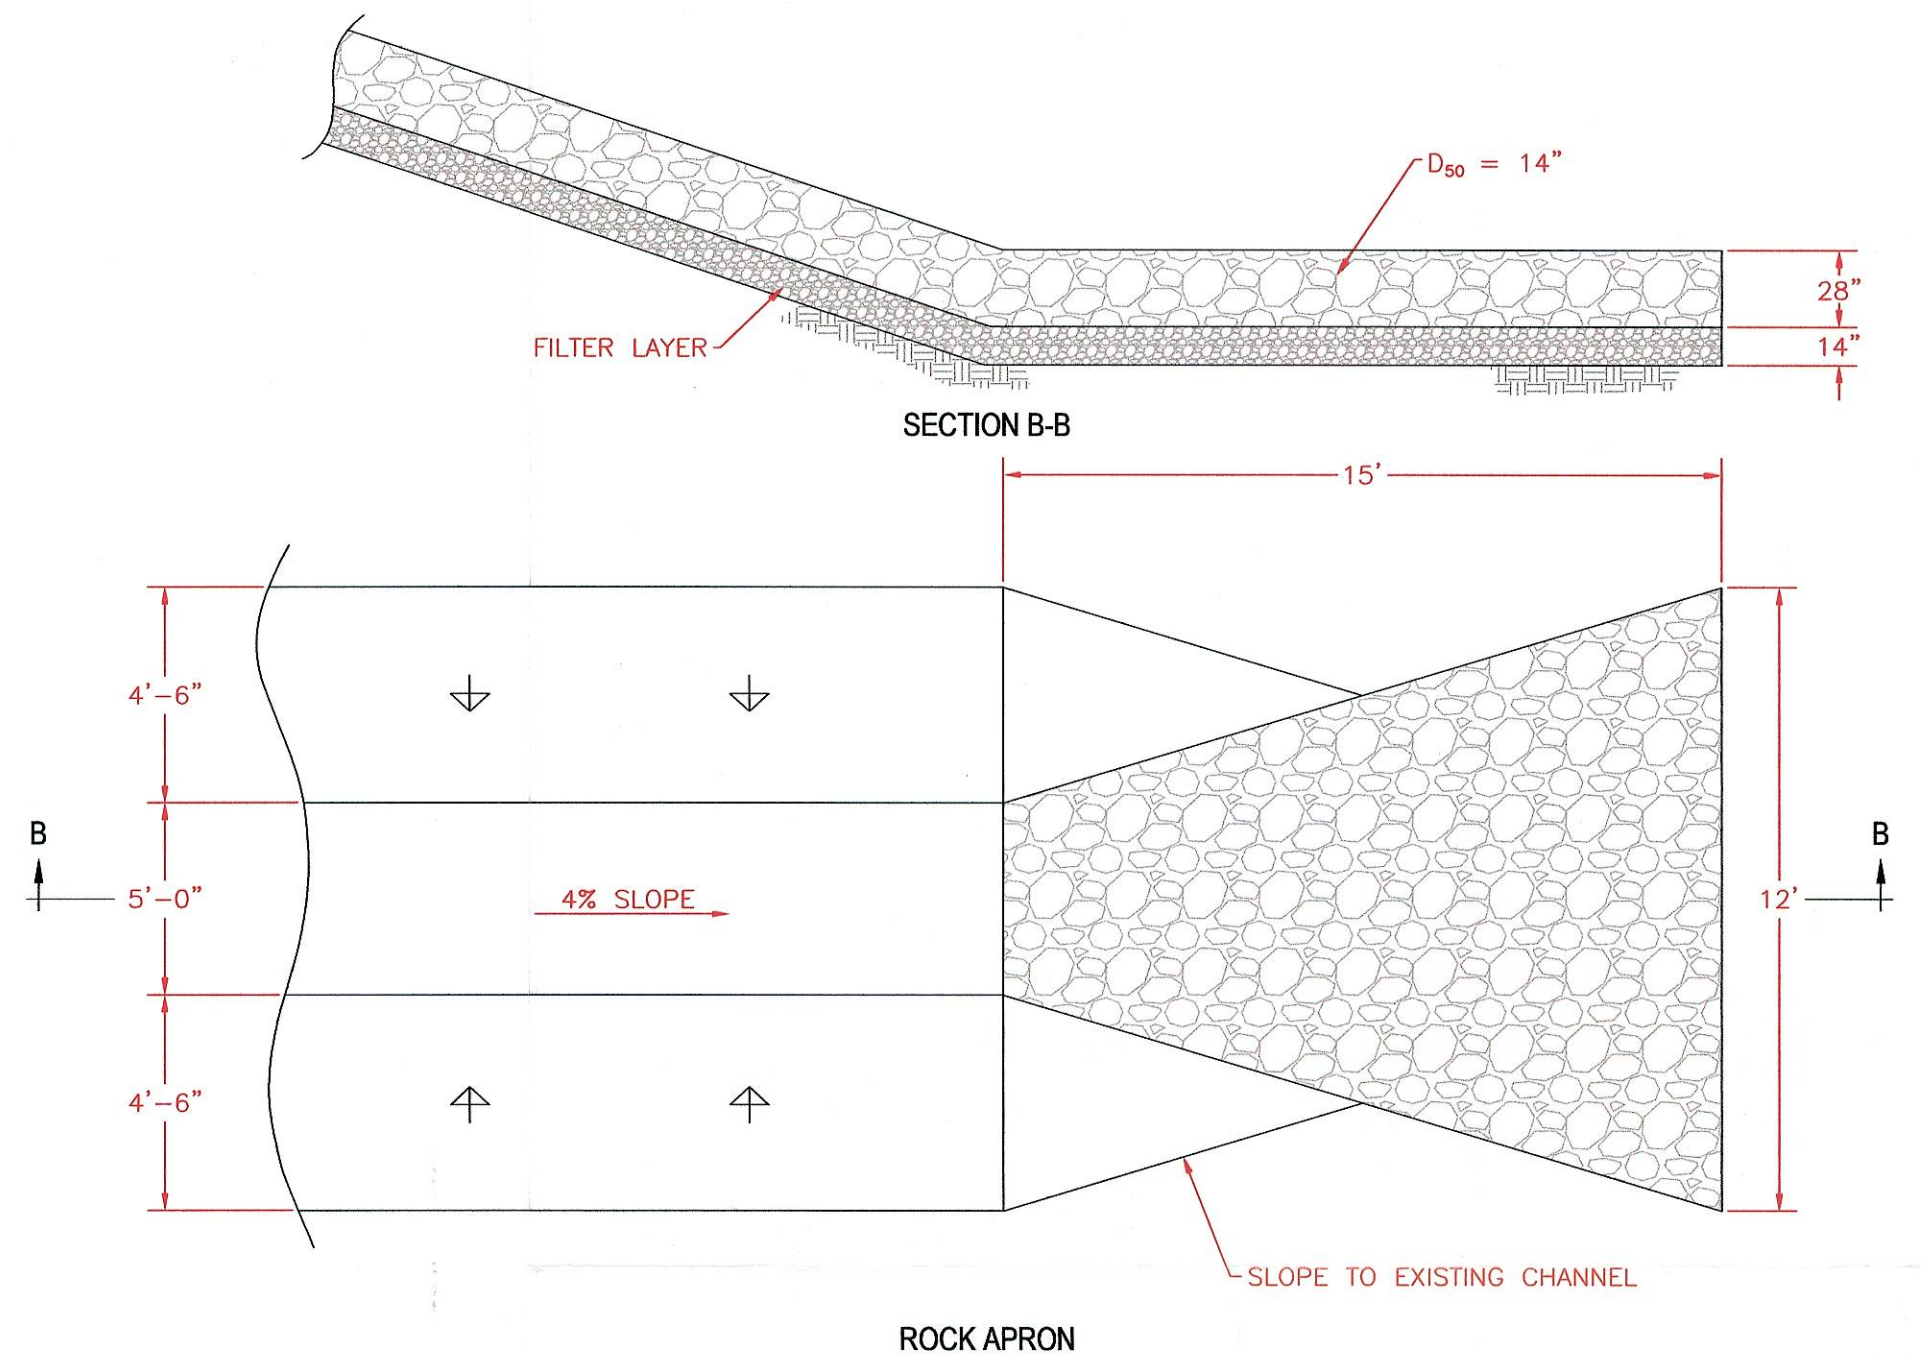

<p>ENERGY WEST MINING COMPANY A SUBSIDIARY OF PACIFICORP</p>	
<p>DEER CREEK COAL MINE WASTE ROCK STORAGE FACILITY DRAINAGE DETAILS</p>	
<p>DRAWN BY: K. LARSEN</p> <p>SCALE: NONE</p> <p>DATE: MAY 18, 2007</p>	<p>DS1000C</p> <p>DRAWING #: 1 OF 1</p> <p>REV. 1</p>

8-8-88	REVISED DRAINAGE DETAILS	KJL	BY	CHK.
DATE	REVISIONS			

RECEIVED
DEC 05 2007
Div. of Oil, Gas & Mining
CAD FILE NAME/DISK #: DS1000C.DWG